




10000437



TCP

	DIRECTION OF TRAFFIC
	36" CONES
	SPRING LOADED SIGN
	WORK AREA
S1	30'
S2	10'
	WORK VEHICLE

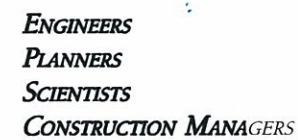

**22560 GLENN DRIVE  
SUITE 118  
STERLING, VA 20164  
PHONE (703) 444-3060  
FAX (703) 444-3087  
WWW.KCI.COM**

CONDUIT APPLICATION \_\_\_\_\_  
 PERMIT NO. \_\_\_\_\_  
 DRAWN BY \_\_\_\_\_ BILLY LAZO  
 ENGINEERED BY \_\_\_\_\_ GEORGE PRYGOCKI




LOCATION: 416 3RD STREET, SW (FORD BUILDING)
TITLE: 416 3RD STREET, SW
PROJECT NO. 16053742-CG      WORK ORDER NO.

PLAN  
NO.

1 OF 8

# LEGEND

- ← DIRECTION OF TRAFFIC
- 36" CONES
- ✕ SPRING LOADED SIGN
- ▨ WORK AREA
- S1 30'
- S2 10'
- WORK VEHICLE

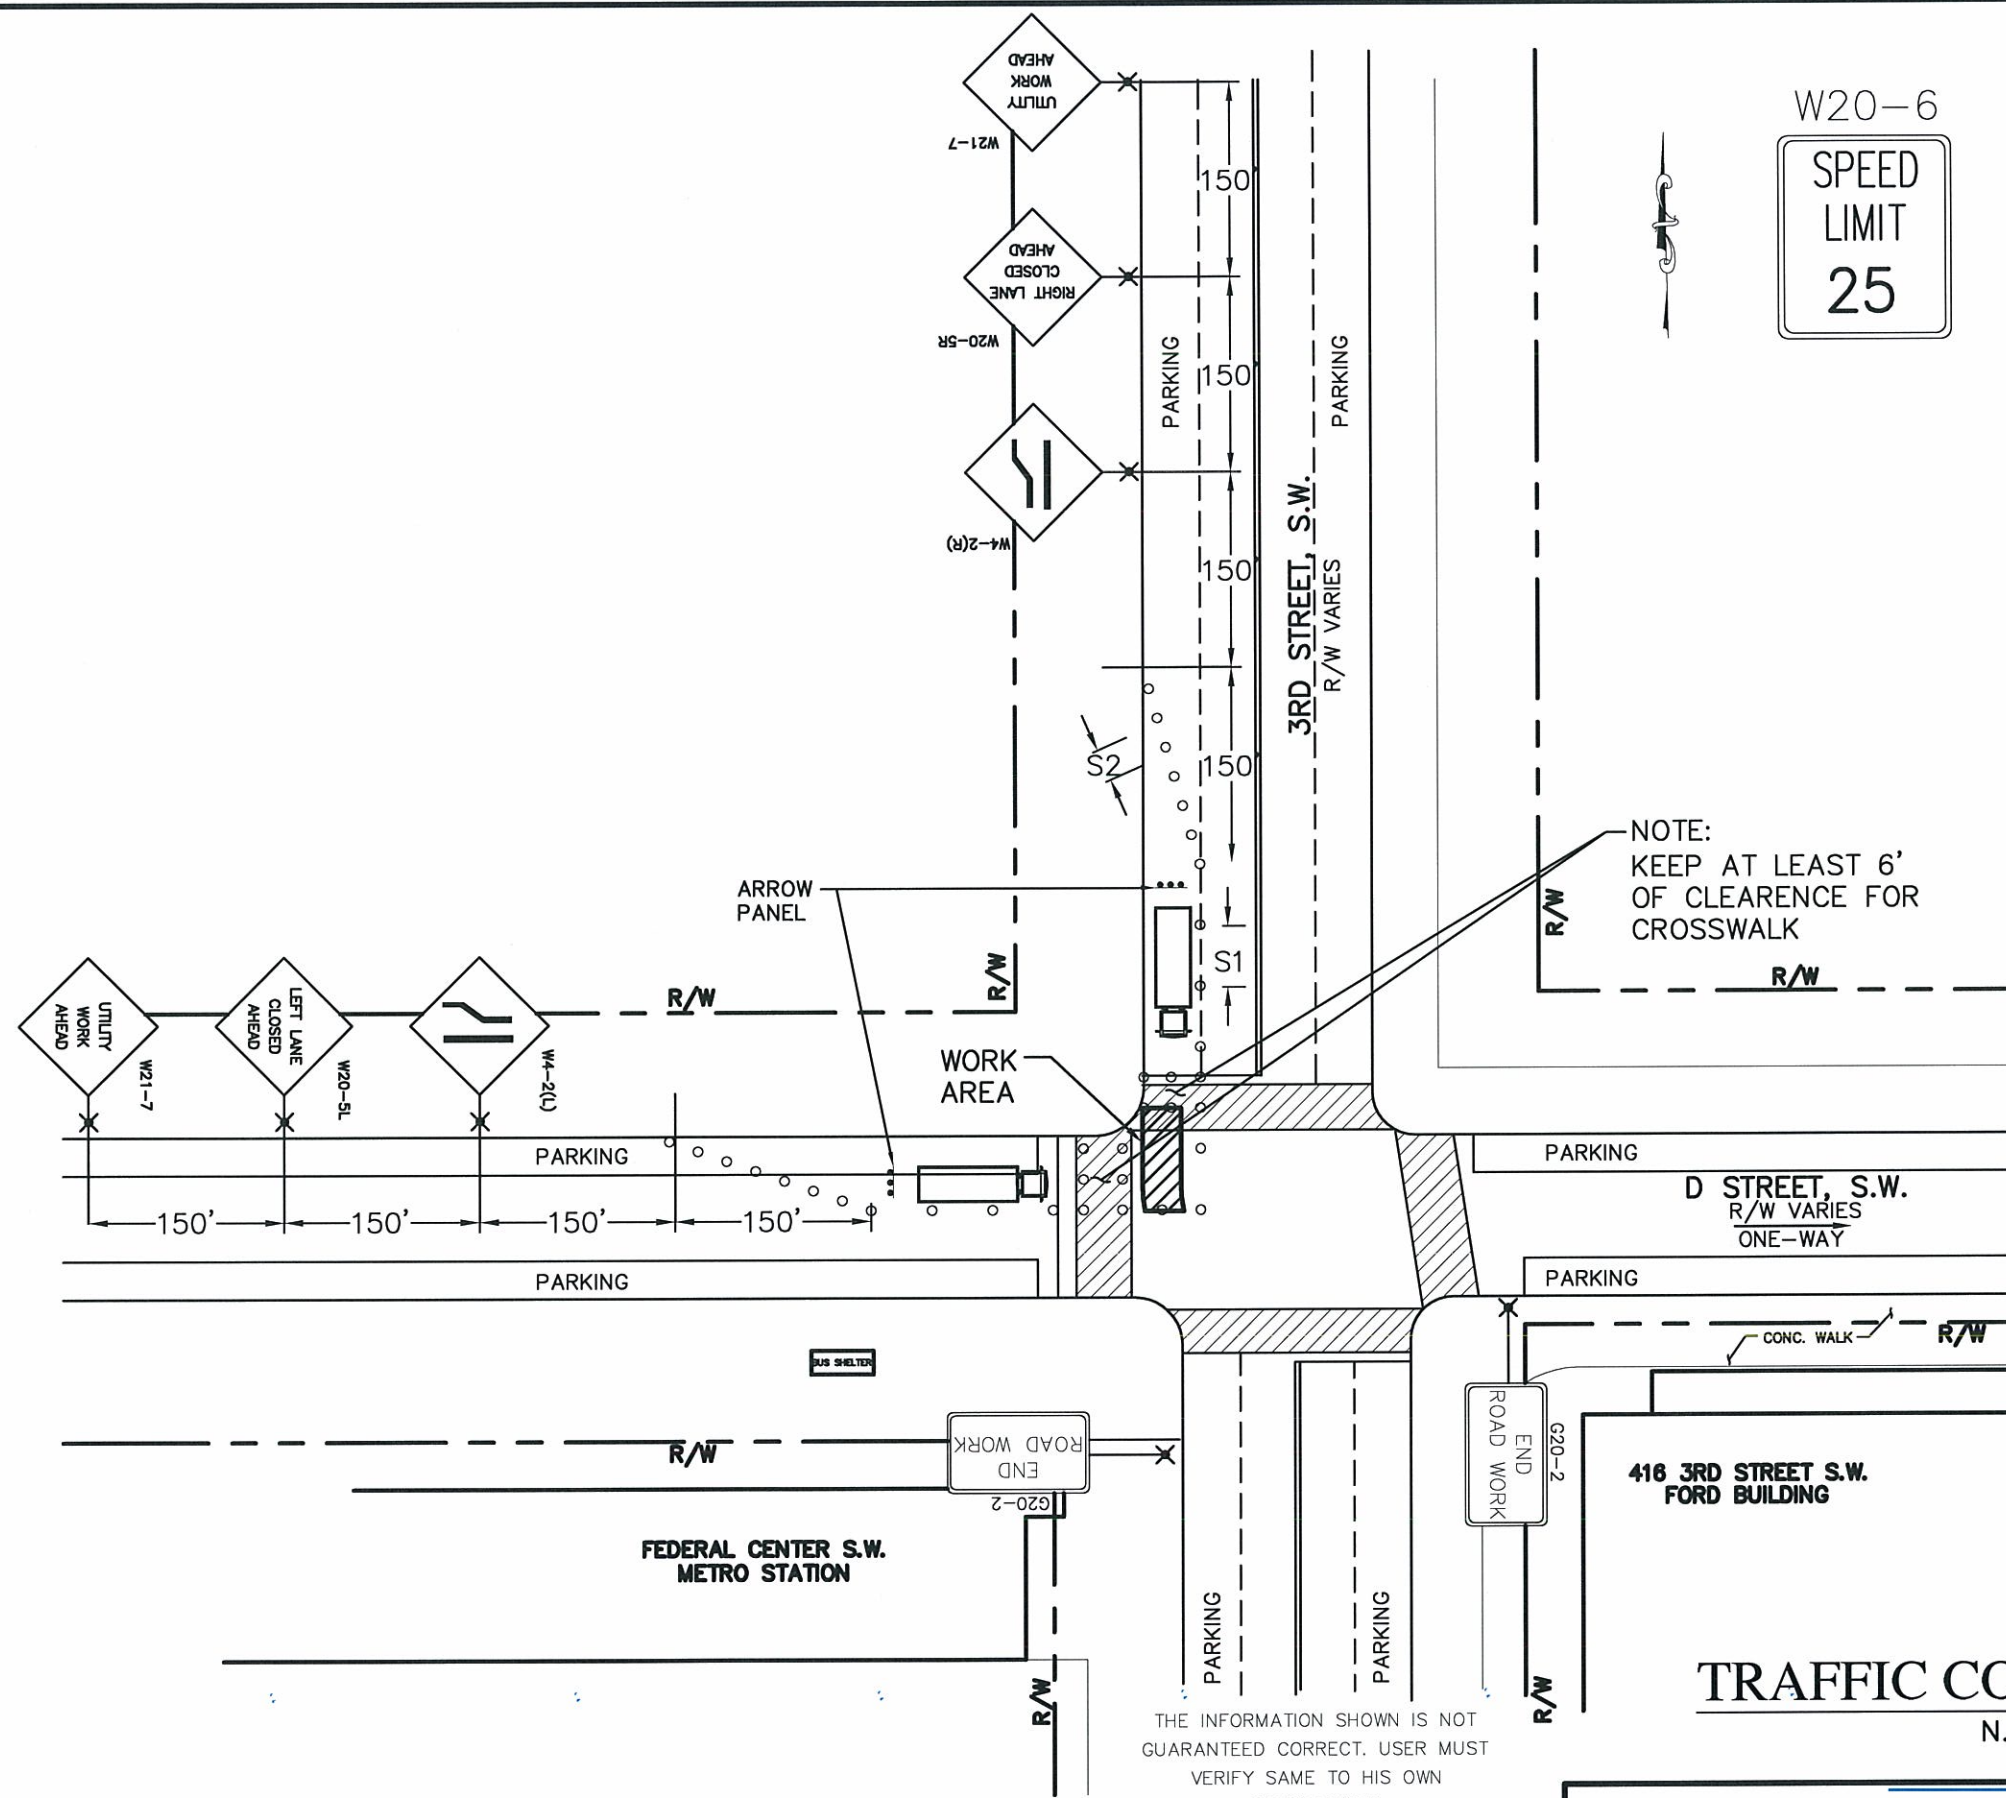

## TRAFFIC CONTROL PLAN

N.T.S.



ENGINEERS  
PLANNERS  
SCIENTISTS  
CONSTRUCTION MANAGERS

22560 GLENN DRIVE  
SUITE 118  
STERLING, VA 20164  
PHONE (703) 444-3080  
FAX (703) 444-3087  
WWW.KCI.COM

CONDUIT APPLICATION  
PERMIT NO. \_\_\_\_\_  
DRAWN BY BILLY LAZO  
ENGINEERED BY GEORGE PRYGOCKI



LOCATION: 416 3RD STREET, SW (FORD BUILDING)  
TITLE: 416 3RD STREET, SW  
PROJECT NO. 16053742-CG WORK ORDER NO. \_\_\_\_\_


PLAN NO.

2 OF 8

# LEGEND

- ← DIRECTION OF TRAFFIC
- 36" CONES
- ✕ SPRING LOADED SIGN
- ▨ WORK AREA
- S1 30'
- S2 10'
- WORK VEHICLE

W20-6

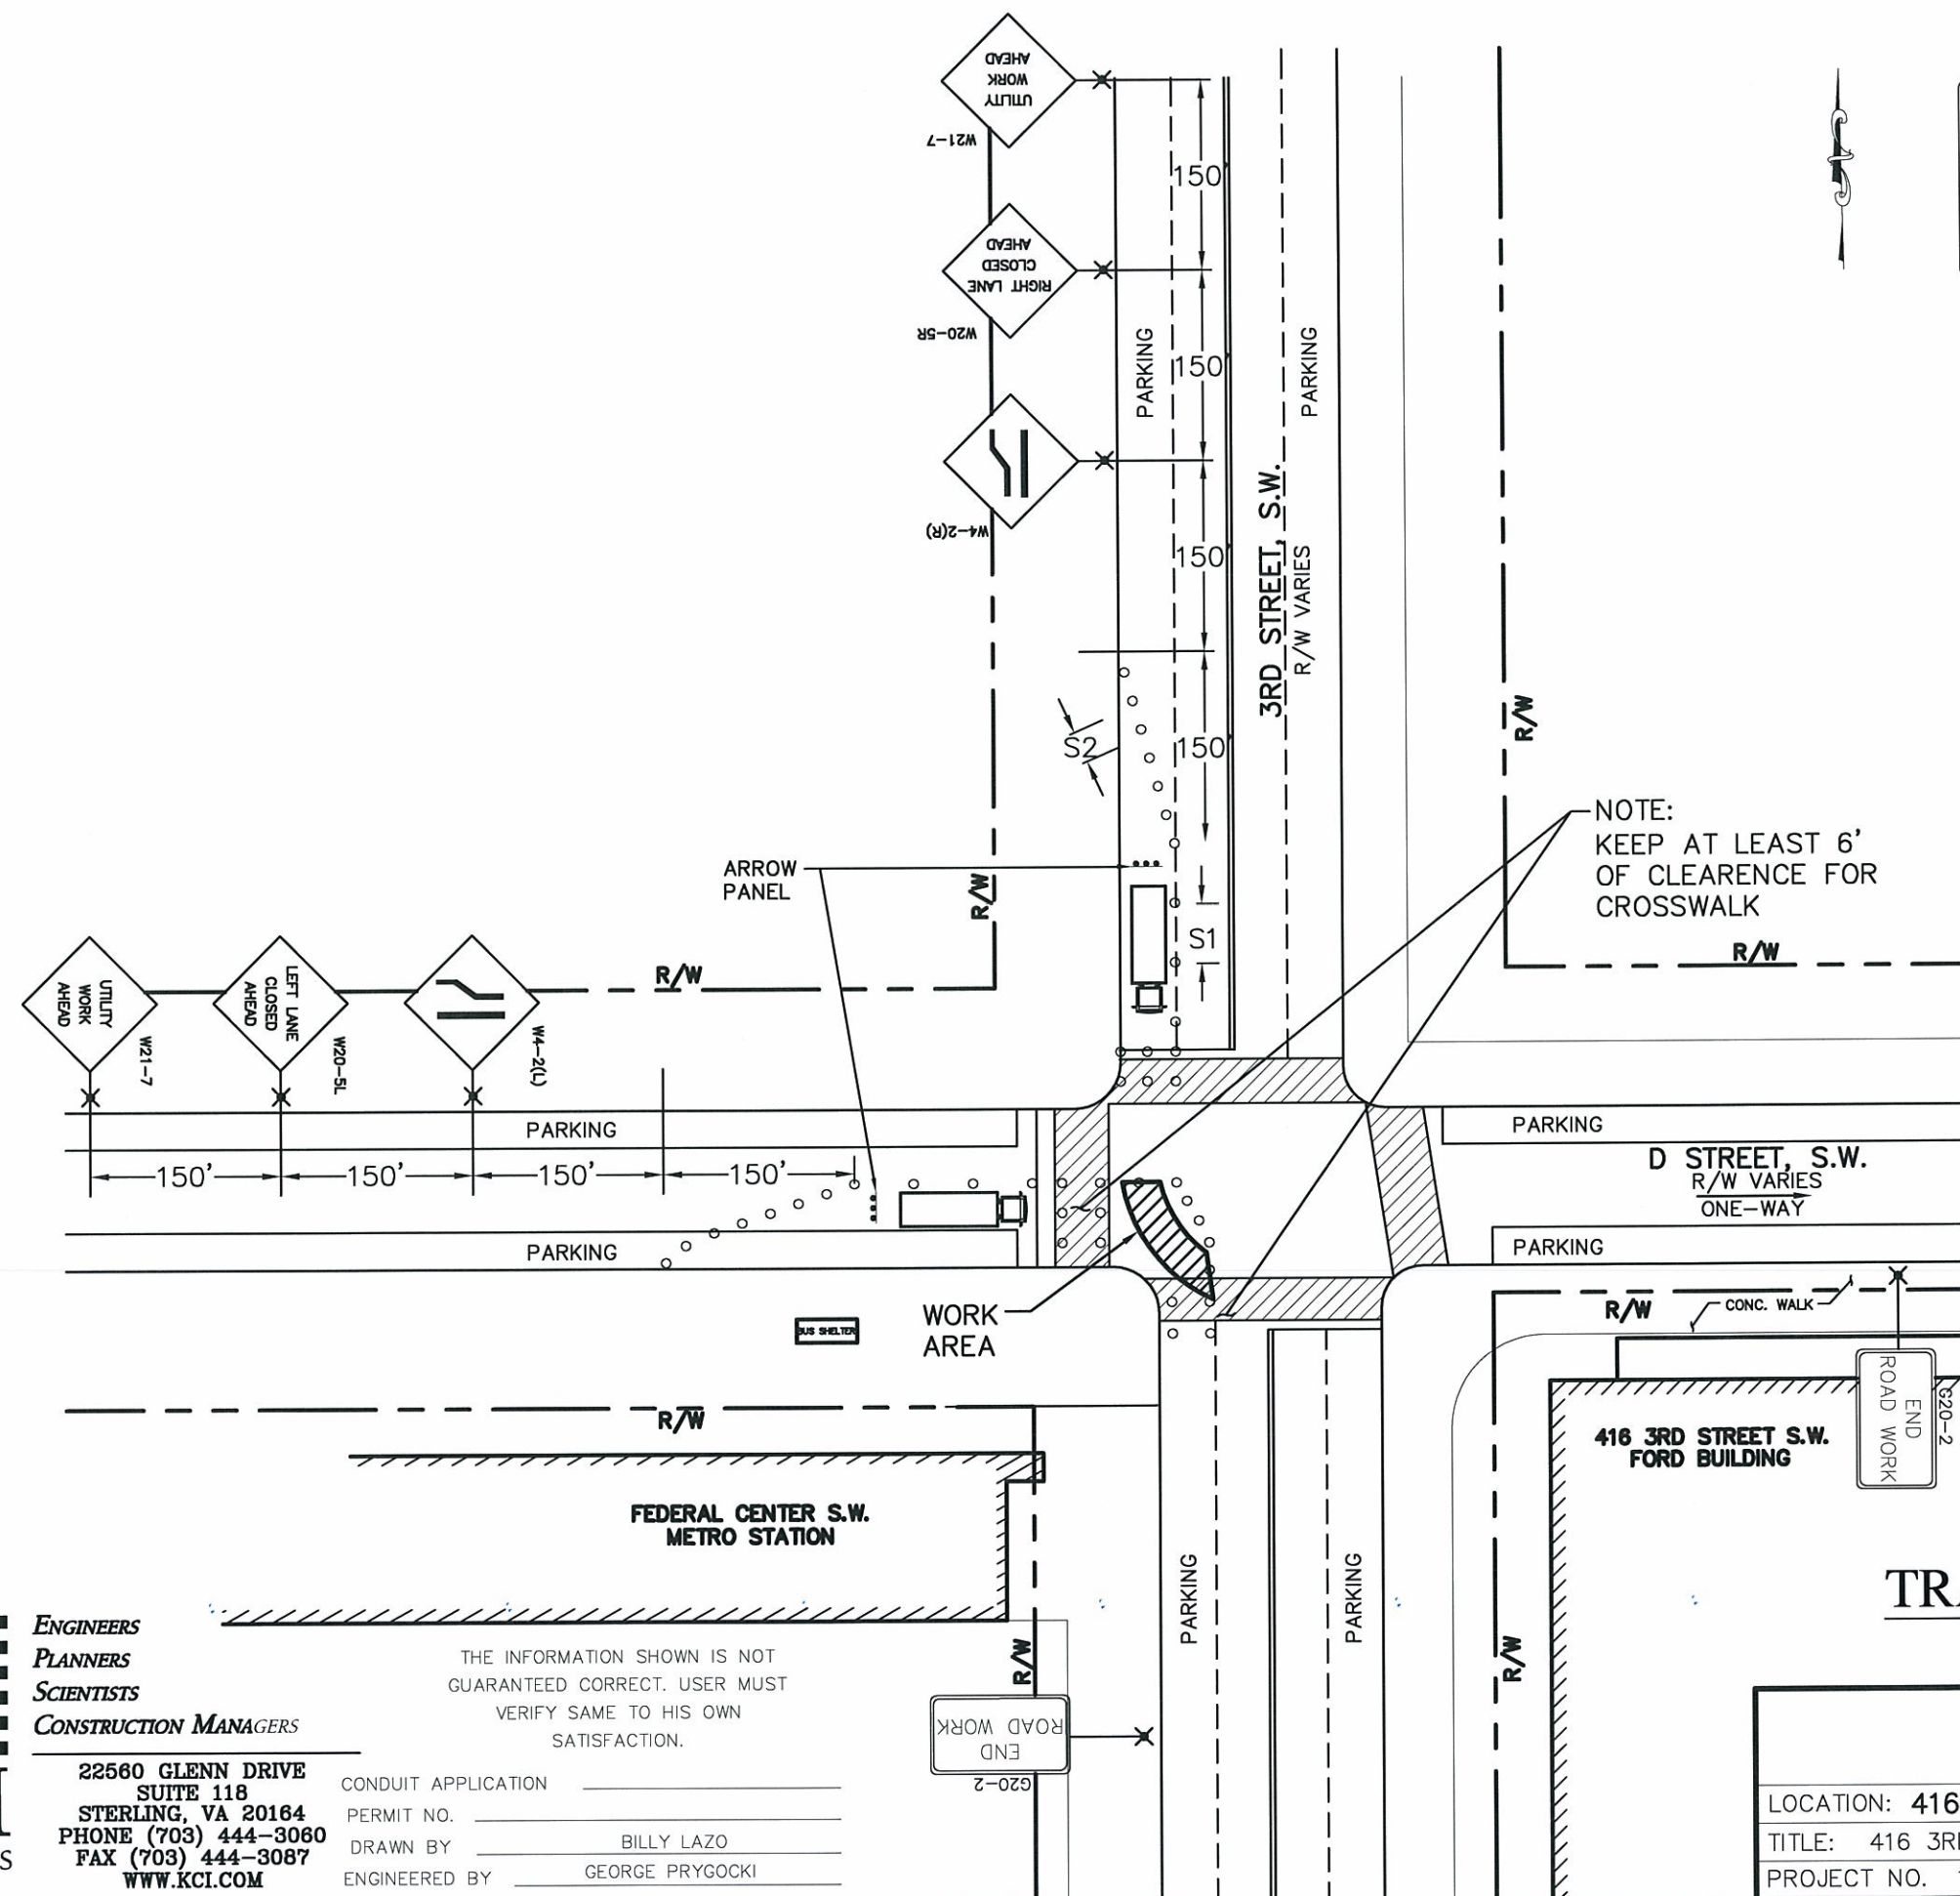

## TRAFFIC CONTROL PLAN

N.T.S.



LOCATION: 416 3RD STREET, SW (FORD BUILDING)  
 TITLE: 416 3RD STREET, SW  
 PROJECT NO. 16053742-CG WORK ORDER NO.

PLAN NO.  
 3 OF 8




ENGINEERS  
 PLANNERS  
 SCIENTISTS  
 CONSTRUCTION MANAGERS

22560 GLENN DRIVE  
 SUITE 118  
 STERLING, VA 20164  
 PHONE (703) 444-3080  
 FAX (703) 444-3087  
 WWW.KCI.COM

THE INFORMATION SHOWN IS NOT  
 GUARANTEED CORRECT. USER MUST  
 VERIFY SAME TO HIS OWN  
 SATISFACTION.

CONDUIT APPLICATION \_\_\_\_\_  
 PERMIT NO. \_\_\_\_\_  
 DRAWN BY BILLY LAZO  
 ENGINEERED BY GEORGE PRYGOCKI

- ← DIRECTION OF TRAFFIC
- 36" CONES
- ✕ SPRING LOADED SIGN
-  WORK AREA
- S1 30'
- S2 10'
-  WORK VEHICLE

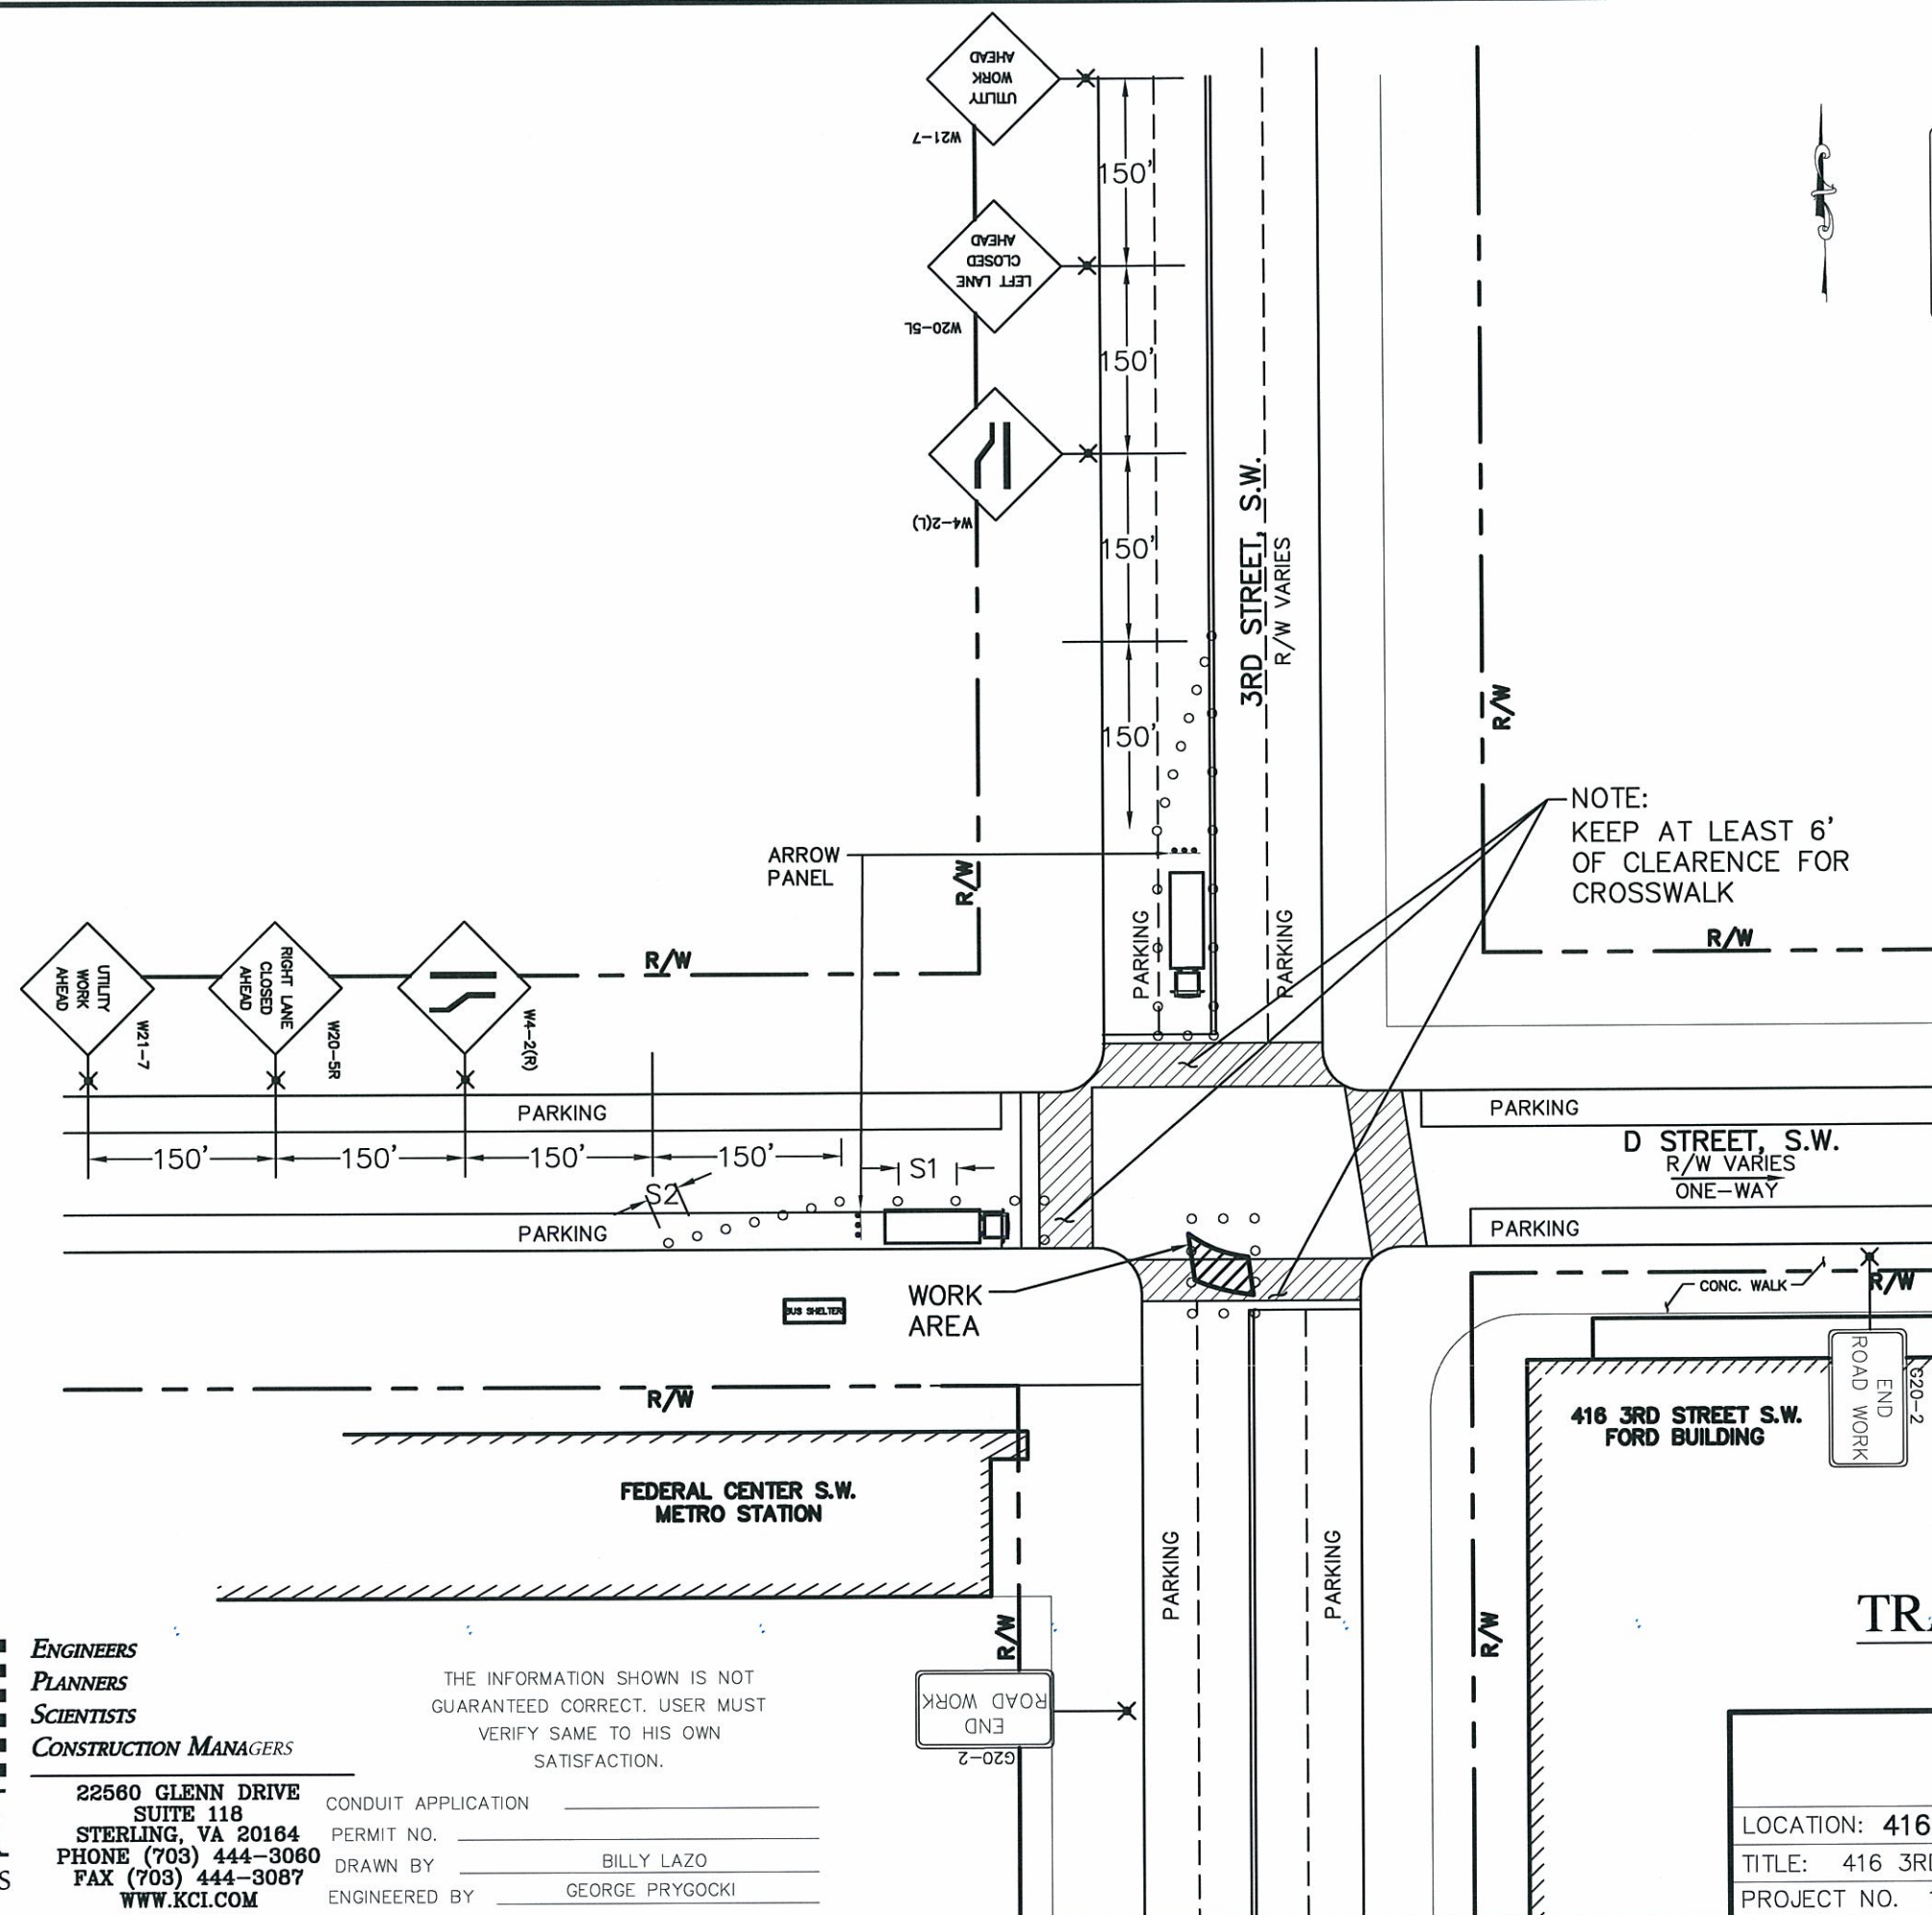A white rectangular speed limit sign with a black border. The text "SPEED" and "LIMIT" are in black capital letters on the top two lines, and the number "25" is in a larger black font on the bottom line.

N.T.S.



PROJECT NO.	16053742-CG	WORK ORDER NO.
-------------	-------------	----------------

4 OF 8




**22560 GLENN DRIVE  
SUITE 118  
STERLING, VA 20164  
PHONE (703) 444-3060  
FAX (703) 444-3087  
WWW.KCI.COM**

CONDUIT APPLICATION \_\_\_\_\_  
 PERMIT NO. \_\_\_\_\_  
 0 DRAWN BY \_\_\_\_\_ BILLY LAZO  
 ENGINEERED BY \_\_\_\_\_ GEORGE PRYGOCKI

# LEGEND

- ← DIRECTION OF TRAFFIC
- 36" CONES
- ✕ SPRING LOADED SIGN
- ▨ WORK AREA
- S1 30'
- S2 10'
- ☐ WORK VEHICLE

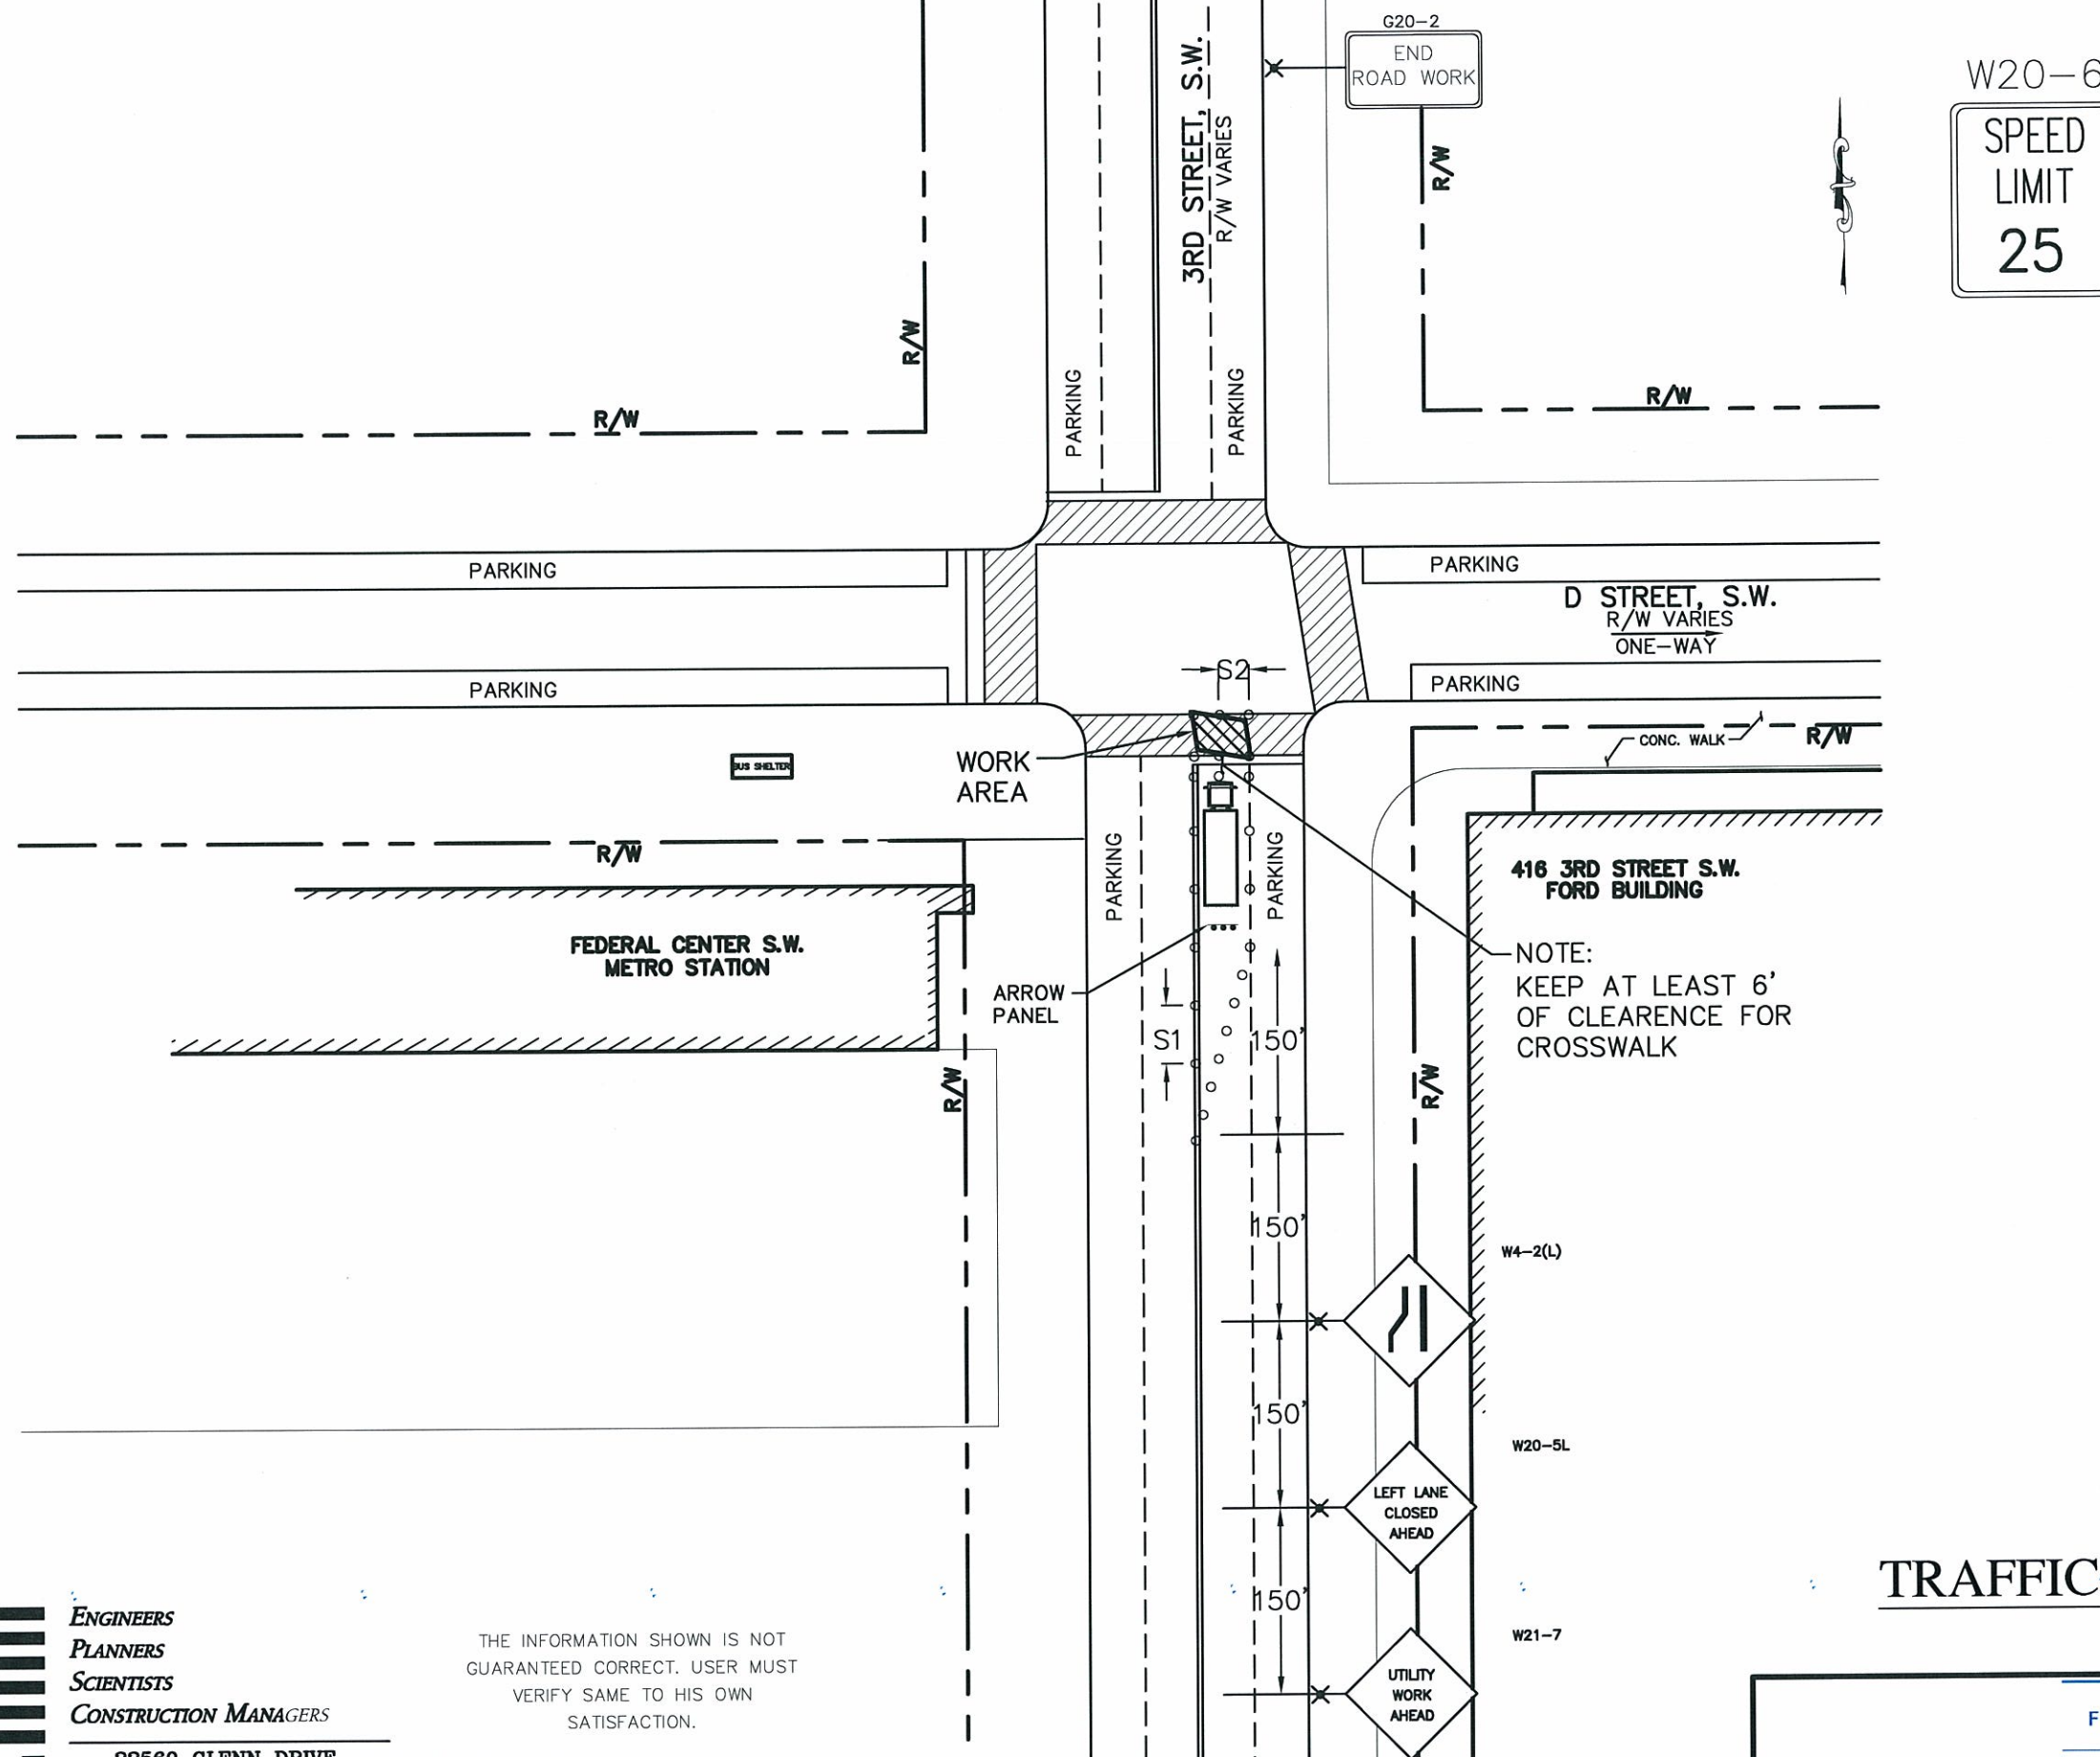

## TRAFFIC CONTROL PLAN N.T.S.



ENGINEERS  
PLANNERS  
SCIENTISTS  
CONSTRUCTION MANAGERS

22560 GLENN DRIVE  
SUITE 118  
STERLING, VA 20164  
PHONE (703) 444-3080  
FAX (703) 444-3087  
WWW.KCI.COM

THE INFORMATION SHOWN IS NOT  
GUARANTEED CORRECT. USER MUST  
VERIFY SAME TO HIS OWN  
SATISFACTION.

CONDUIT APPLICATION \_\_\_\_\_  
PERMIT NO. \_\_\_\_\_  
DRAWN BY BILLY LAZO  
ENGINEERED BY GEORGE PRYGOCKI




LOCATION: 416 3RD STREET, SW (FORD BUILDING)  
TITLE: 416 3RD STREET, SW  
PROJECT NO. 16053742-CG WORK ORDER NO.

PLAN  
NO.  
5 OF 8

# LEGEND

- ← DIRECTION OF TRAFFIC
- 36" CONES
- ✕ SPRING LOADED SIGN
- ▨ WORK AREA
- S1 30'
- S2 10'
- ☐ WORK VEHICLE

W20-6

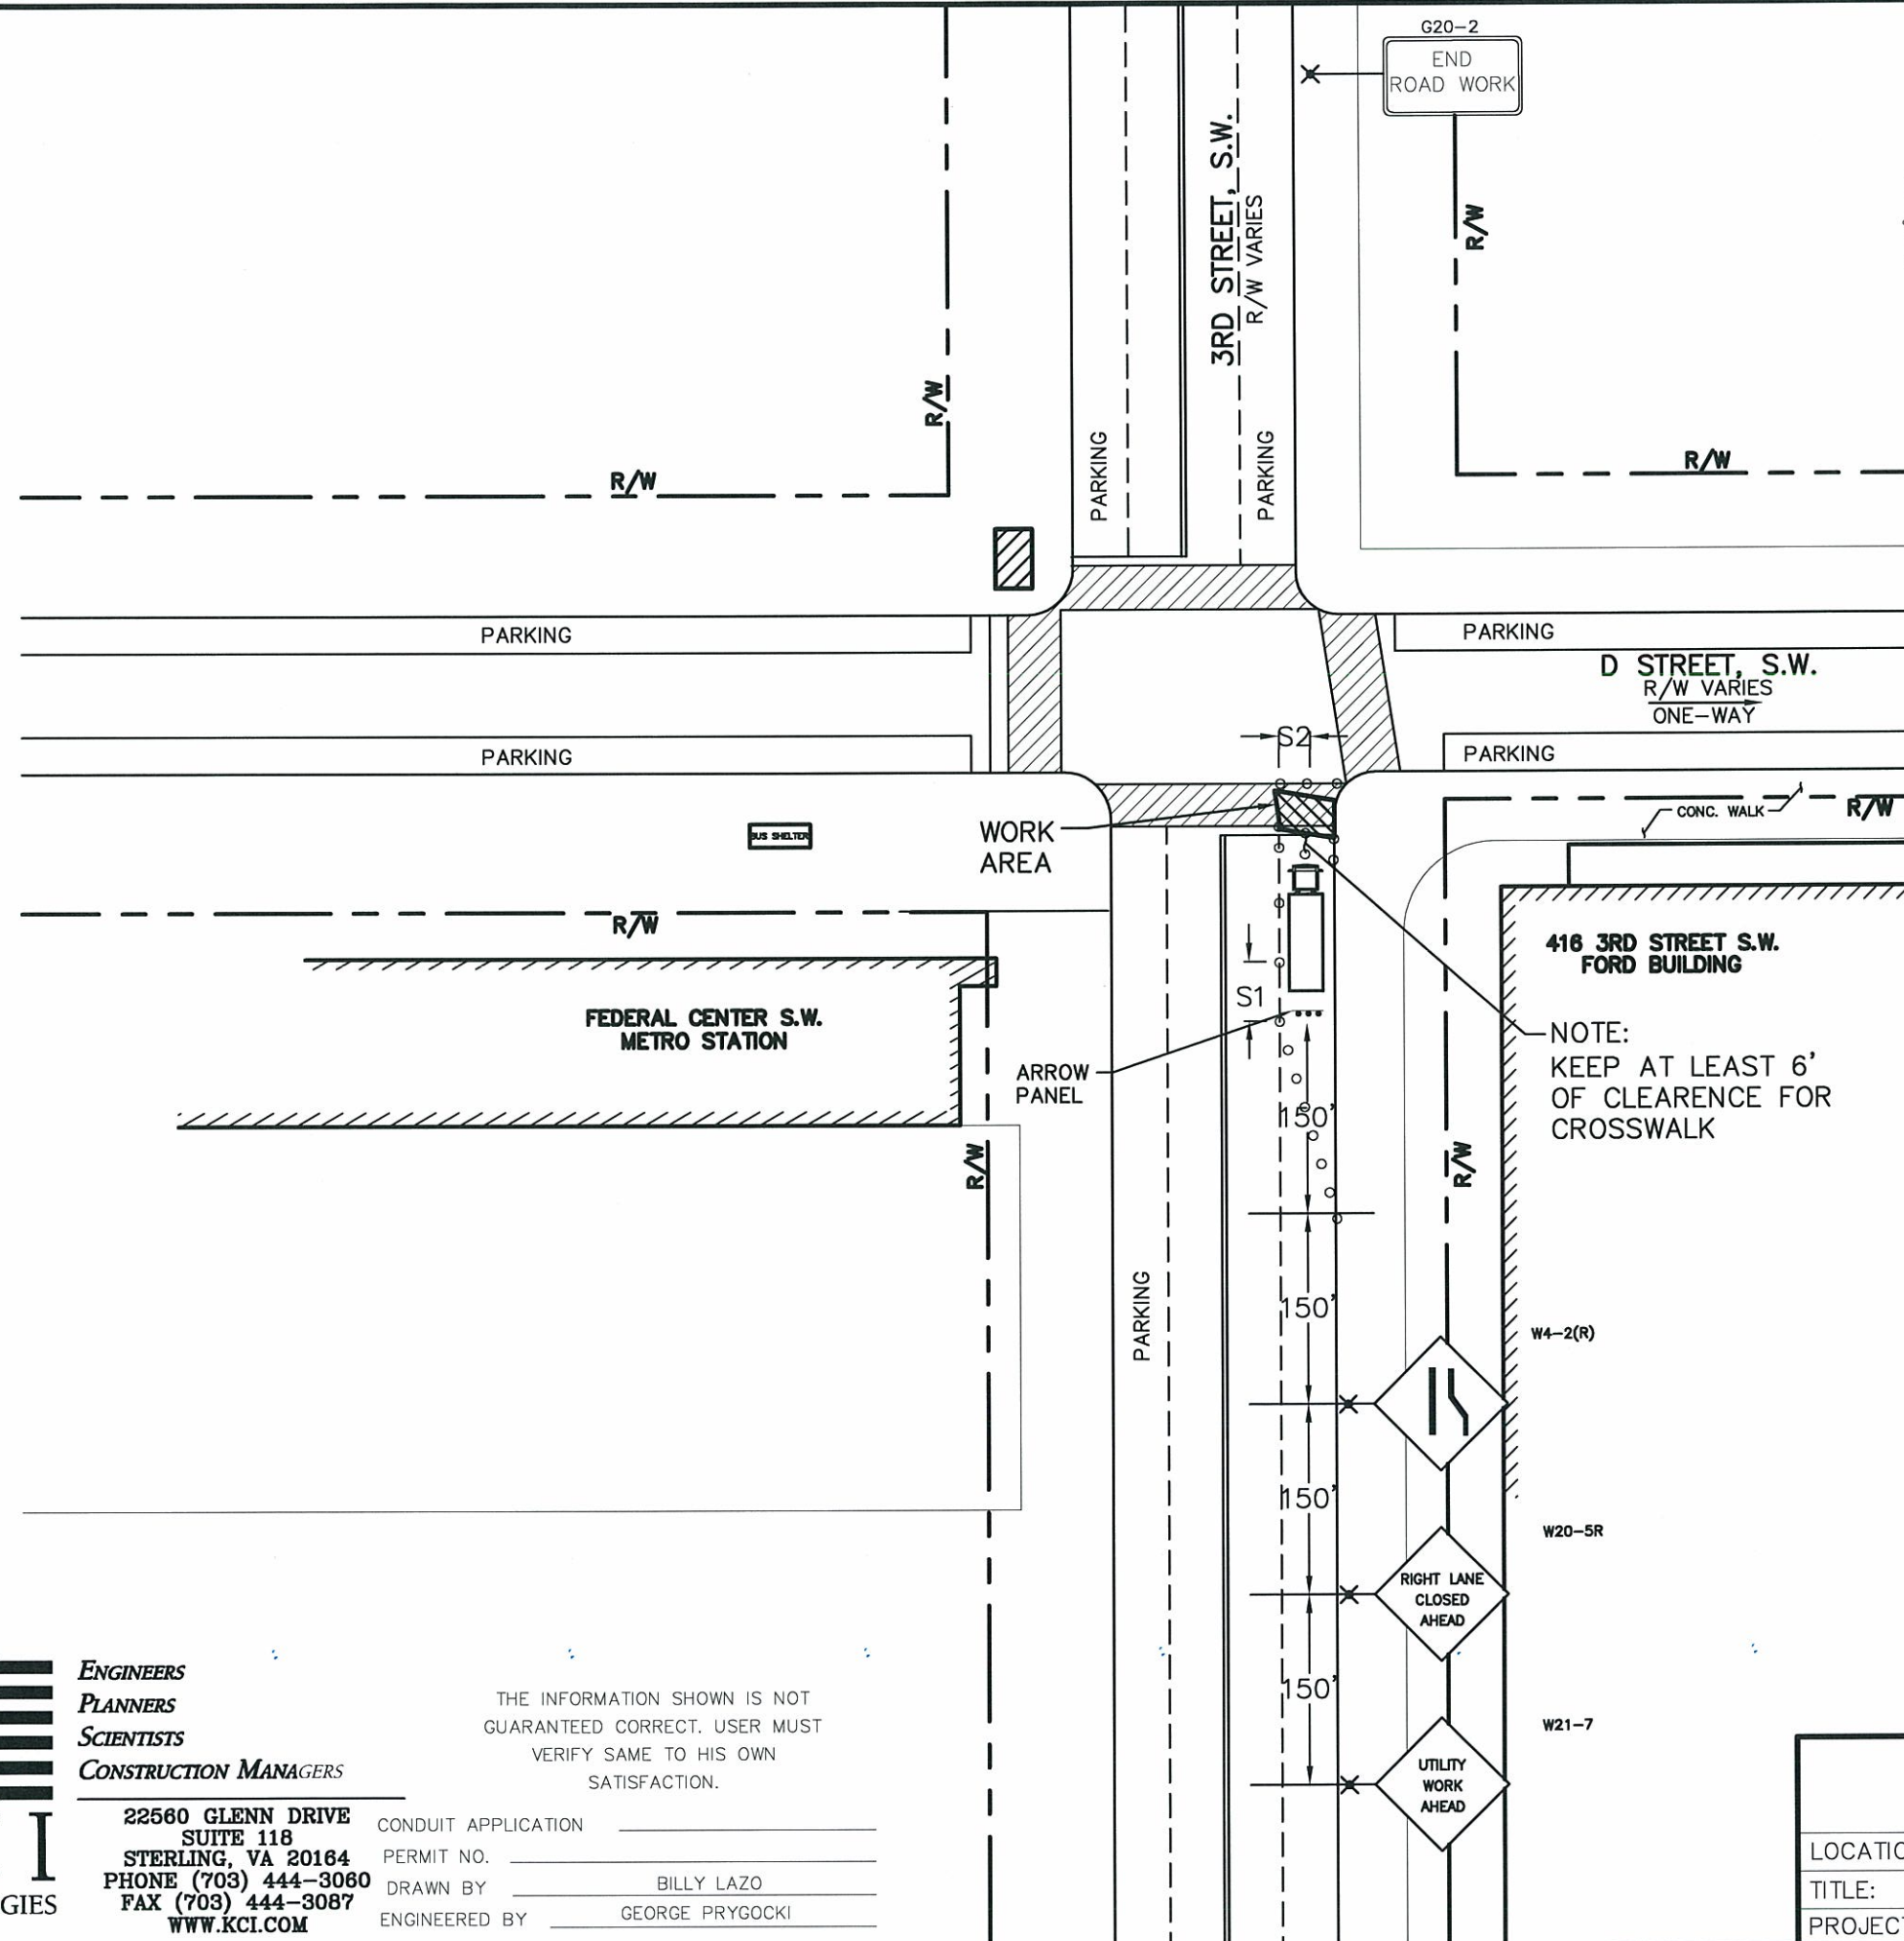

## TRAFFIC CONTROL PLAN

N.T.S.



ENGINEERS  
PLANNERS  
SCIENTISTS  
CONSTRUCTION MANAGERS

22560 GLENN DRIVE  
SUITE 118  
STERLING, VA 20164  
PHONE (703) 444-3060  
FAX (703) 444-3087  
WWW.KCI.COM

THE INFORMATION SHOWN IS NOT  
GUARANTEED CORRECT. USER MUST  
VERIFY SAME TO HIS OWN  
SATISFACTION.

CONDUIT APPLICATION \_\_\_\_\_  
PERMIT NO. \_\_\_\_\_  
DRAWN BY \_\_\_\_\_ BILLY LAZO  
ENGINEERED BY \_\_\_\_\_ GEORGE PRYGOCKI




LOCATION: 416 3RD STREET, SW (FORD BUILDING)  
TITLE: 416 3RD STREET, SW  
PROJECT NO. 16053742-CG WORK ORDER NO. \_\_\_\_\_

PLAN  
NO.

6 OF 8

# LEGEND

- ← DIRECTION OF TRAFFIC
- 36" CONES
- ✕ SPRING LOADED SIGN
- ▨ WORK AREA
- S1 30'
- S2 10'
- WORK VEHICLE

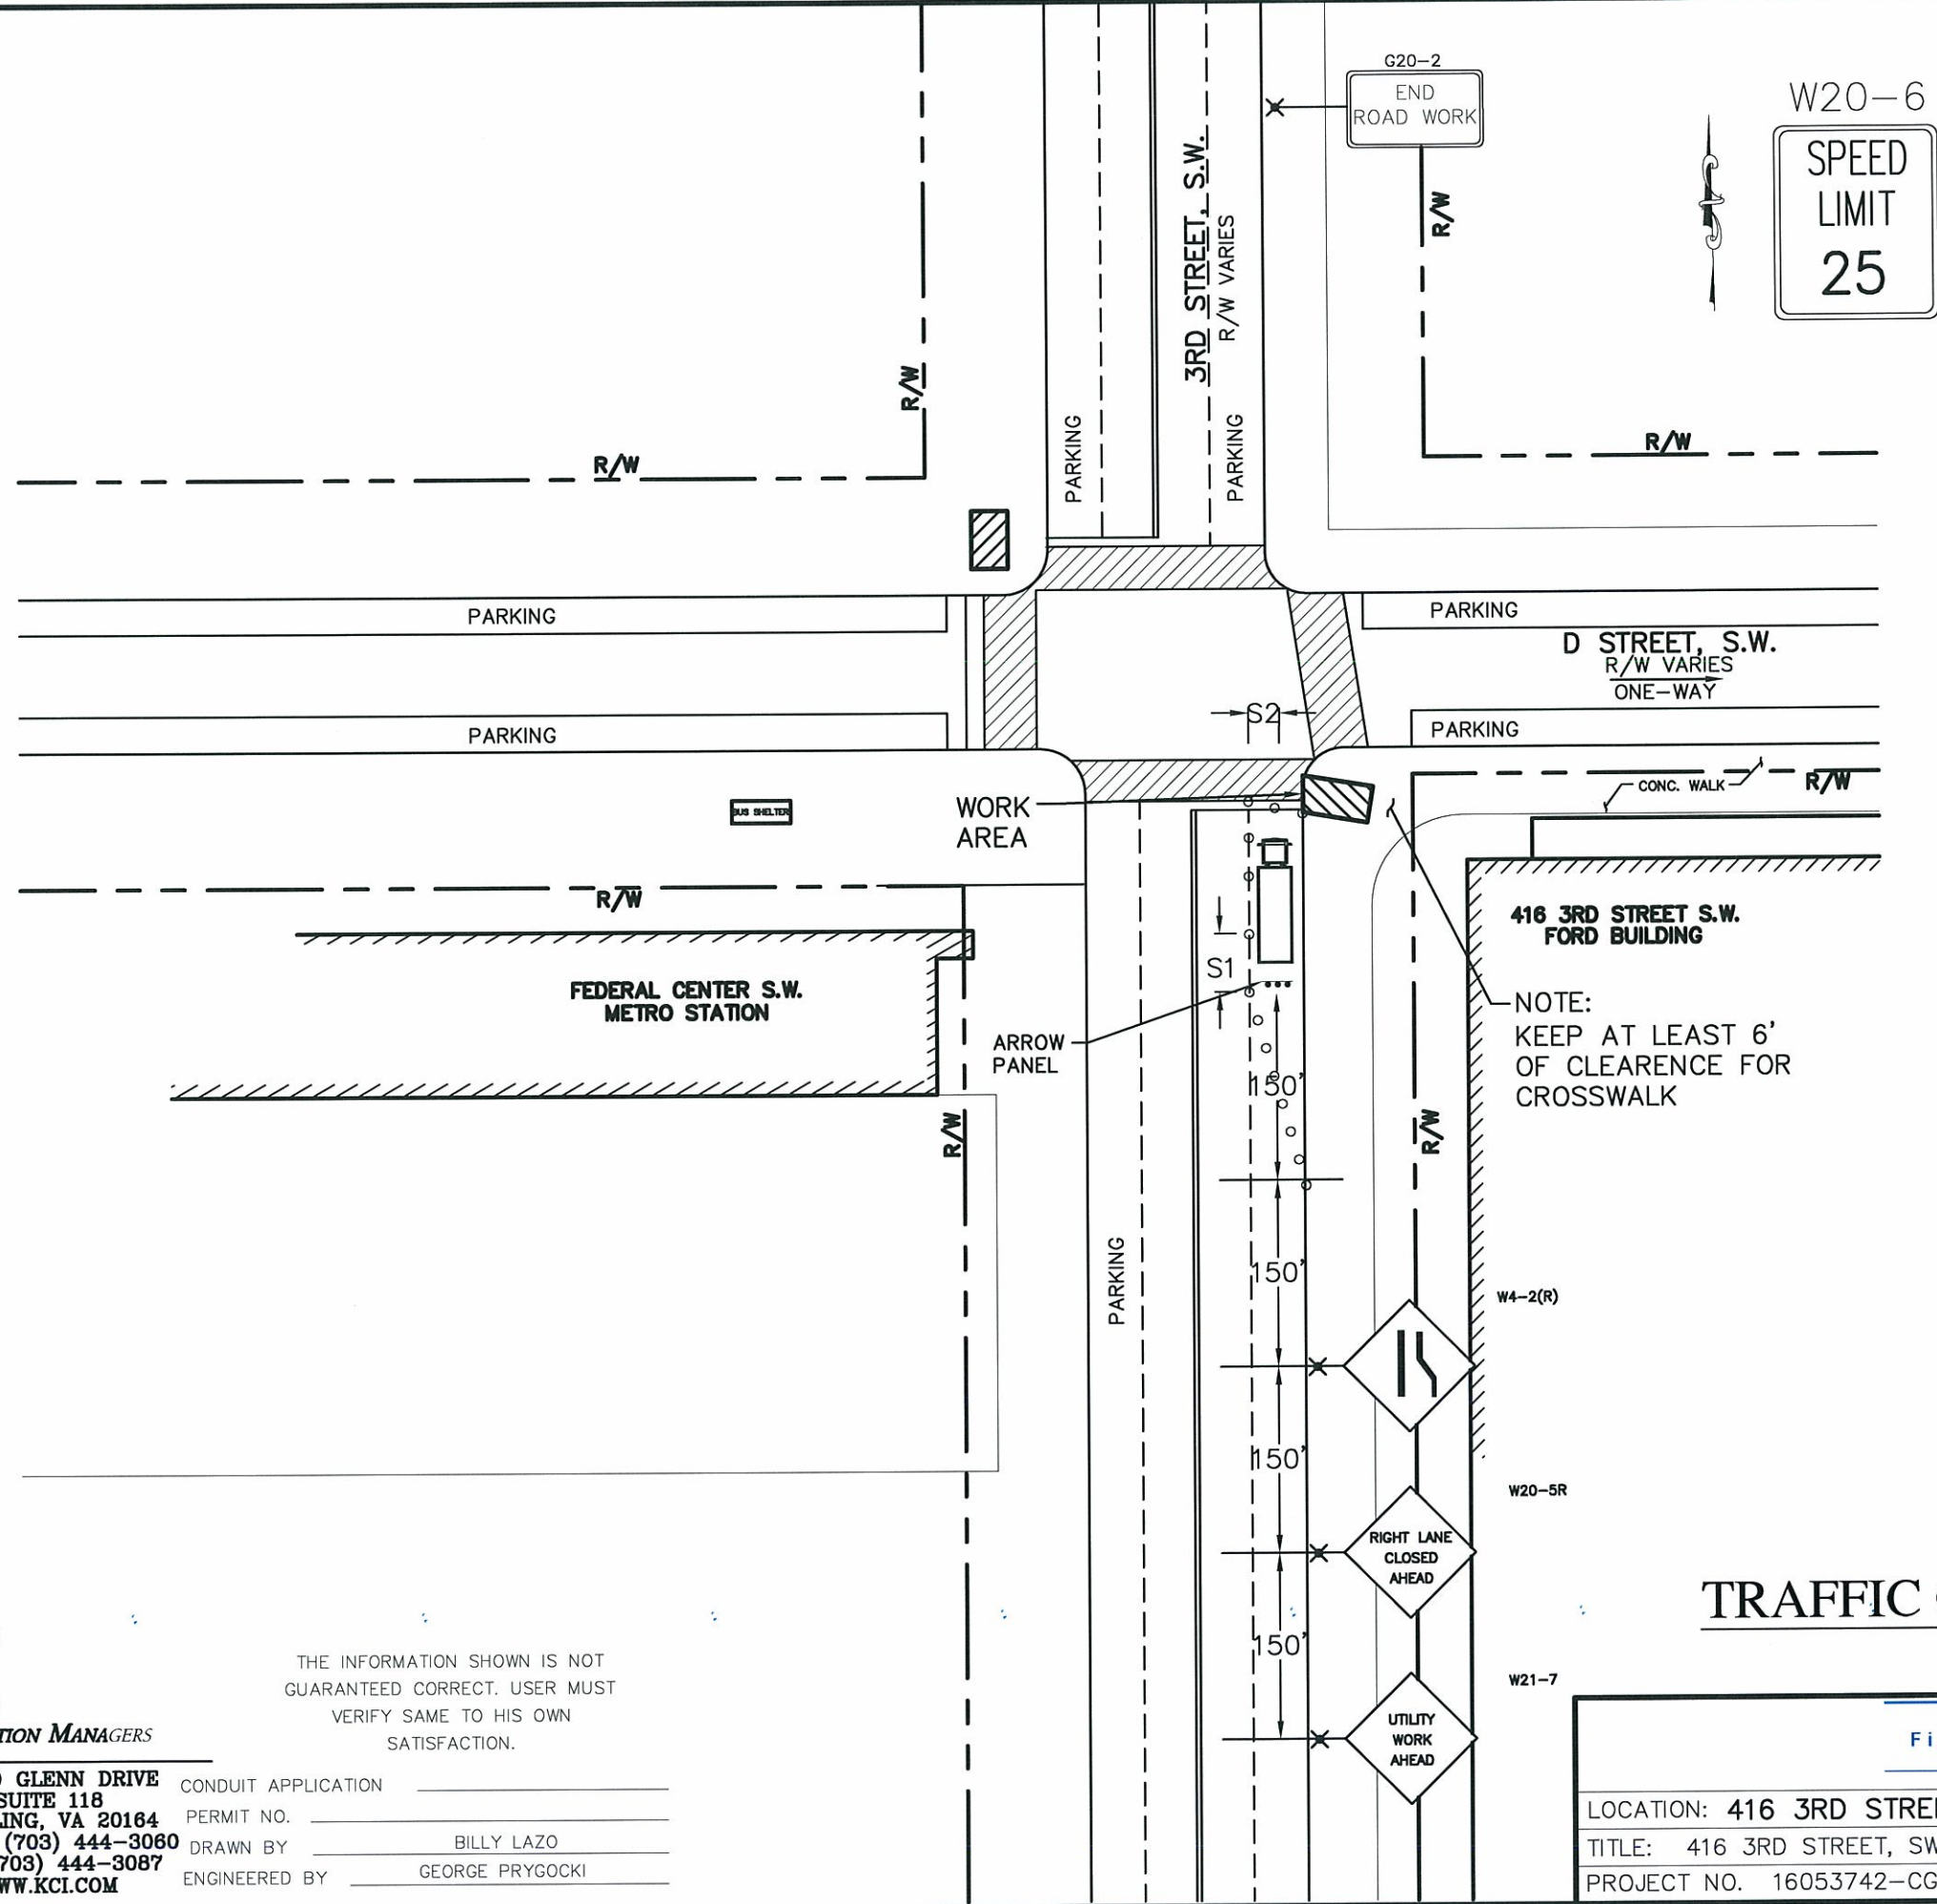

## TRAFFIC CONTROL PLAN N.T.S.



LOCATION: 416 3RD STREET, SW (FORD BUILDING)  
 TITLE: 416 3RD STREET, SW  
 PROJECT NO. 16053742-CG WORK ORDER NO.

PLAN NO.  
7 OF 8




ENGINEERS  
 PLANNERS  
 SCIENTISTS  
 CONSTRUCTION MANAGERS  
 22560 GLENN DRIVE  
 SUITE 118  
 STERLING, VA 20164  
 PHONE (703) 444-3060  
 FAX (703) 444-3087  
 WWW.KCI.COM

THE INFORMATION SHOWN IS NOT  
 GUARANTEED CORRECT. USER MUST  
 VERIFY SAME TO HIS OWN  
 SATISFACTION.  
 CONDUIT APPLICATION  
 PERMIT NO.  
 DRAWN BY BILLY LAZO  
 ENGINEERED BY GEORGE PRYGOCKI

# LEGEND

- ← DIRECTION OF TRAFFIC
- 36" CONES
- ✕ SPRING LOADED SIGN
- ▨ WORK AREA
- S1 30'
- S2 10'
- ☐ WORK VEHICLE

W20-6

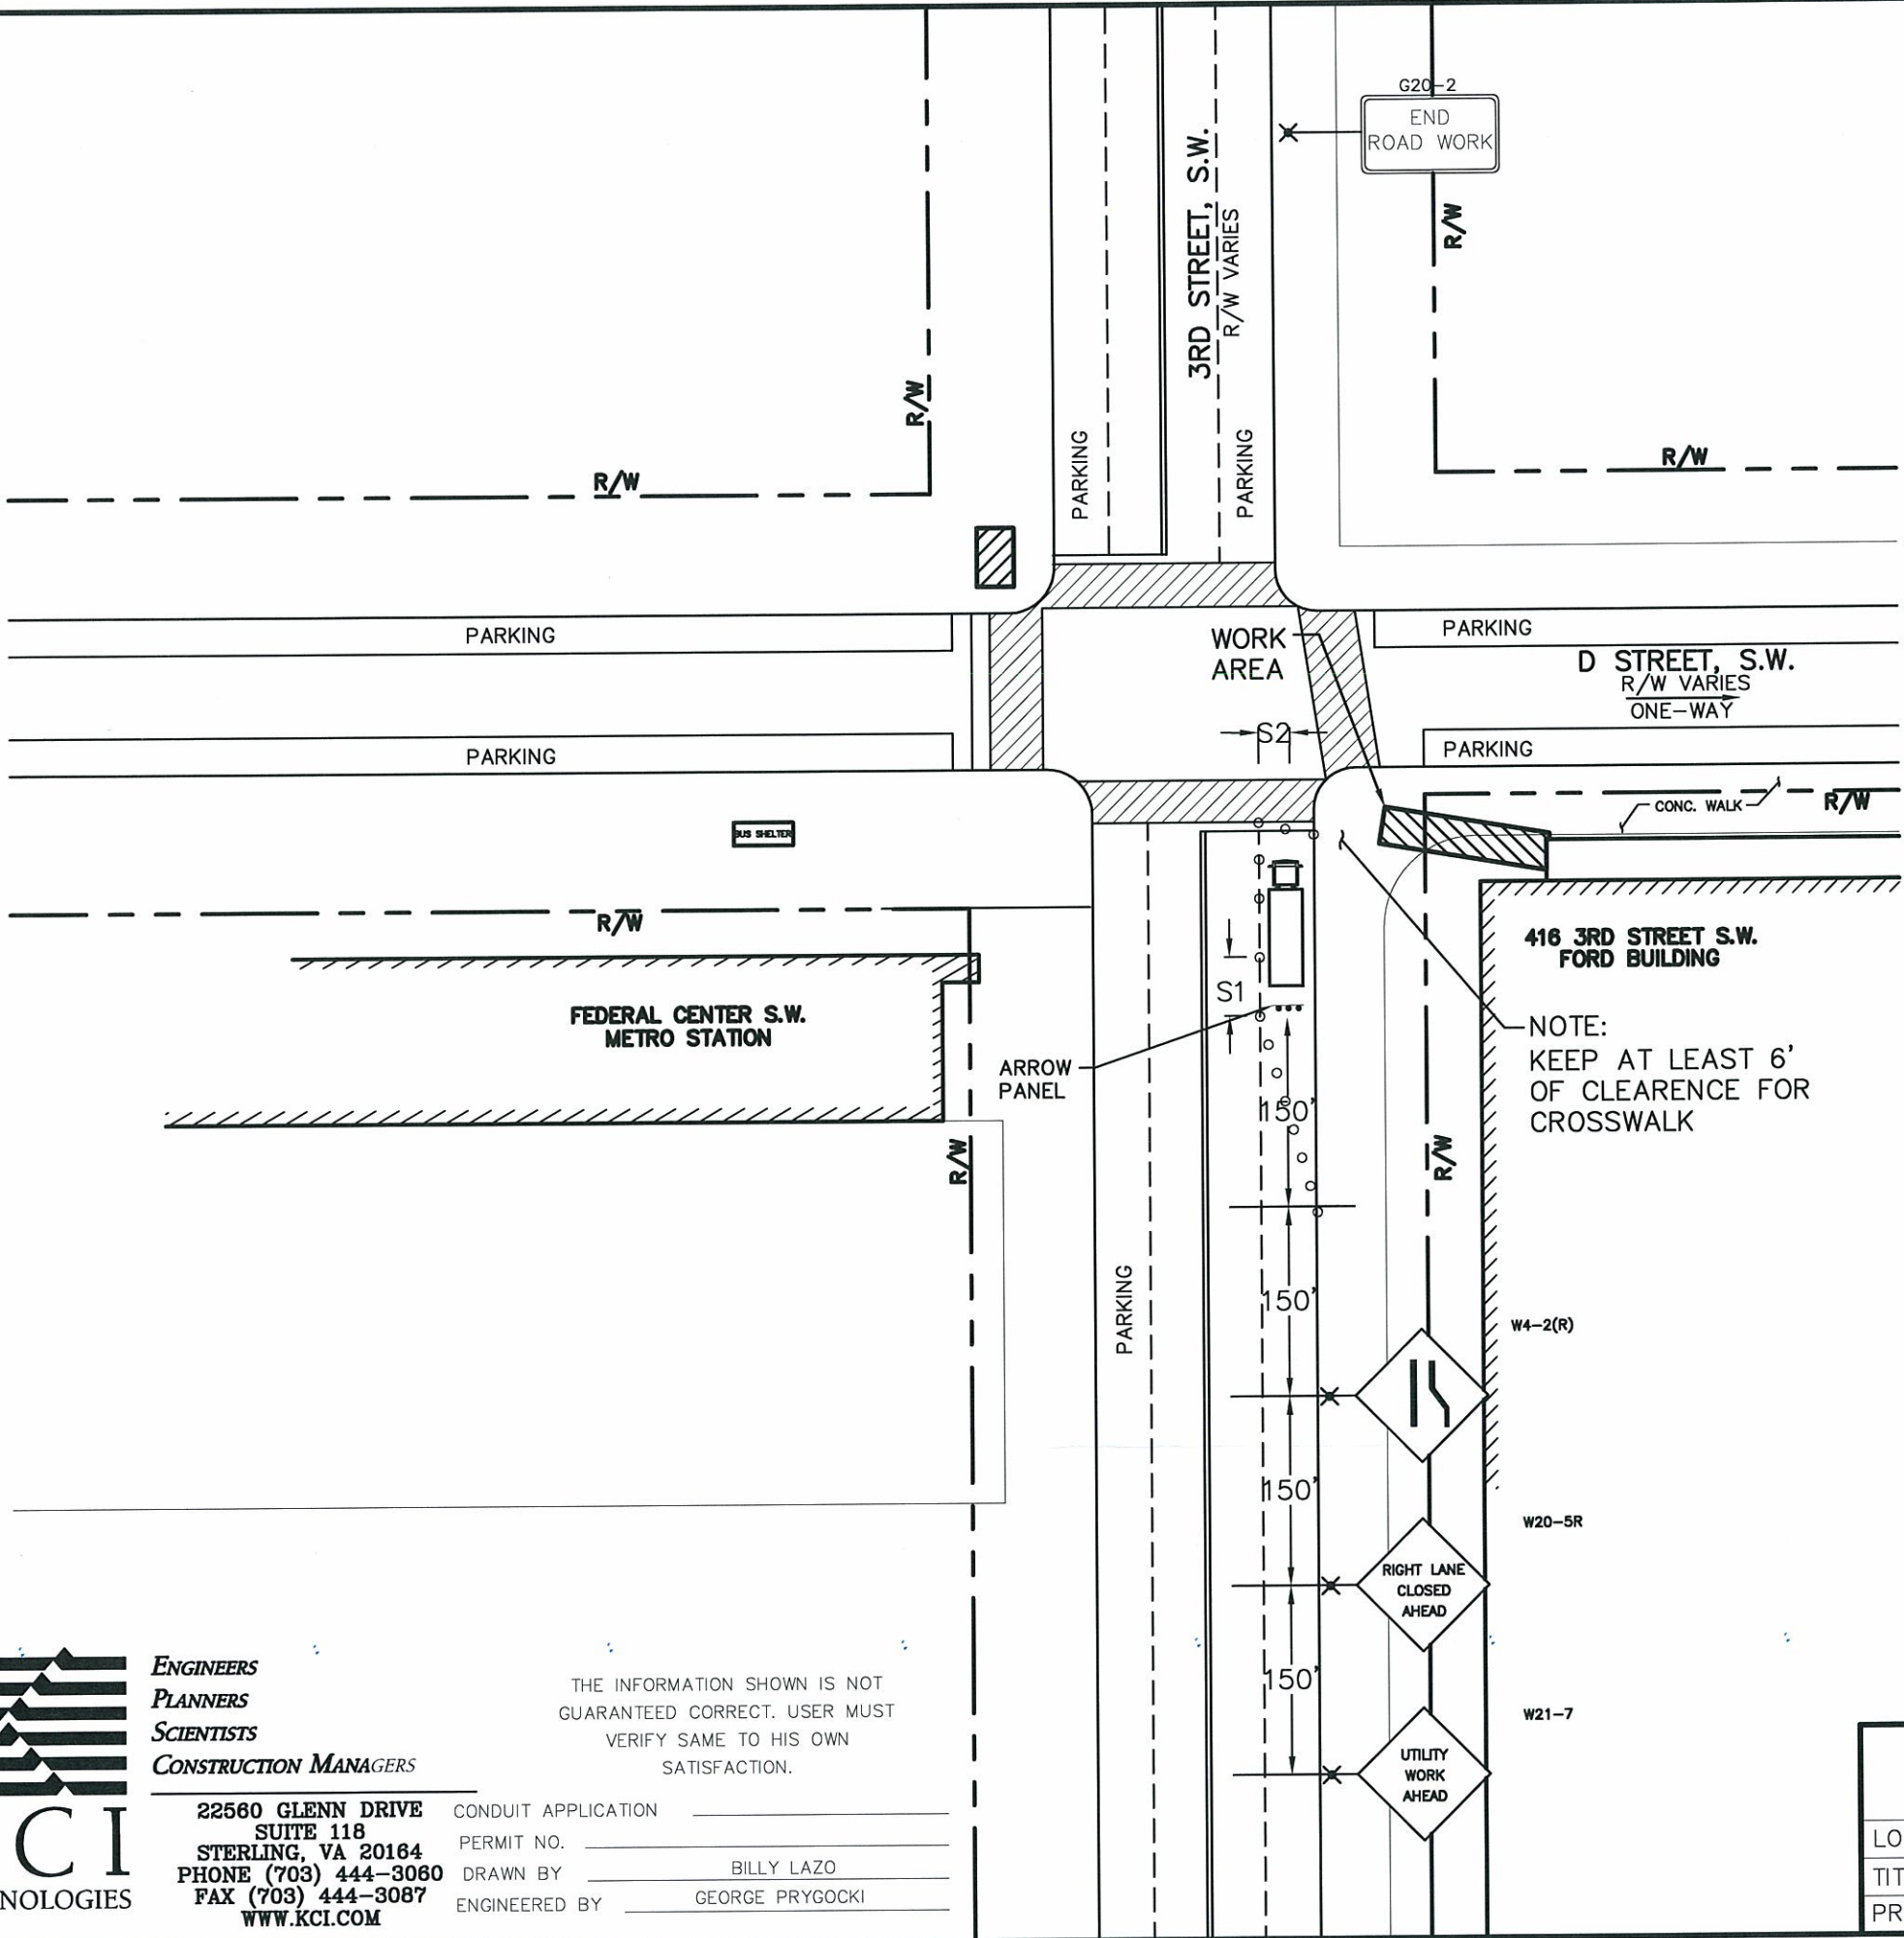

NOTE:  
KEEP AT LEAST 6'  
OF CLEARENCE FOR  
CROSSWALK

## TRAFFIC CONTROL PLAN N.T.S.



LOCATION: 416 3RD STREET, SW (FORD BUILDING)  
TITLE: 416 3RD STREET, SW  
PROJECT NO. 16053742-CG WORK ORDER NO.

PLAN  
NO.  
8 OF 8



**ENGINEERS  
PLANNERS  
SCIENTISTS  
CONSTRUCTION MANAGERS**  
  
22560 GLENN DRIVE  
SUITE 118  
STERLING, VA 20164  
PHONE (703) 444-3060  
FAX (703) 444-3087  
WWW.KCI.COM

THE INFORMATION SHOWN IS NOT  
GUARANTEED CORRECT. USER MUST  
VERIFY SAME TO HIS OWN  
SATISFACTION.

CONDUIT APPLICATION  
PERMIT NO. \_\_\_\_\_  
DRAWN BY BILLY LAZO  
ENGINEERED BY GEORGE PRYGOCKI